


PAROI 6

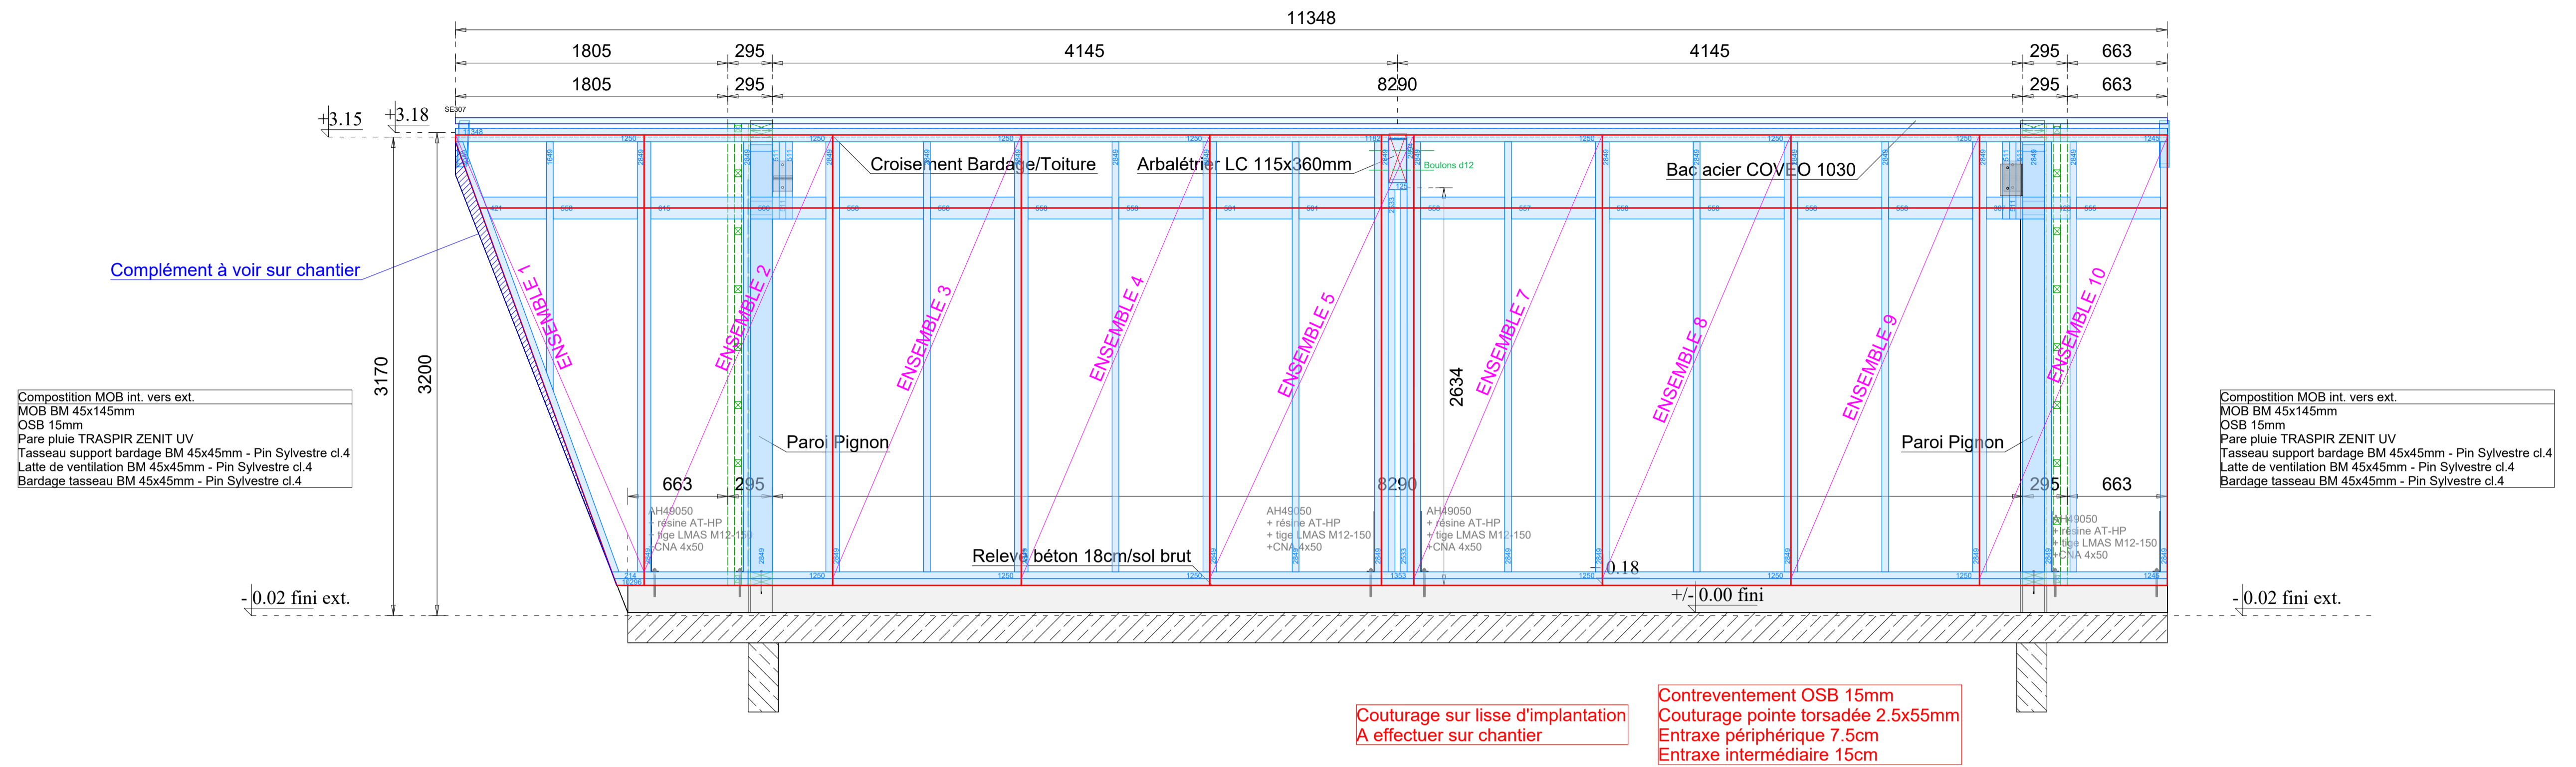

PAROI 8

